


GILLETT & JOHNSTON (CROYDON) LTD

232 Selsdon Road - South Croydon - Surrey

Tel: 020 868 2694 Fax: 020 8681 4028

Do Not Scale Drawings

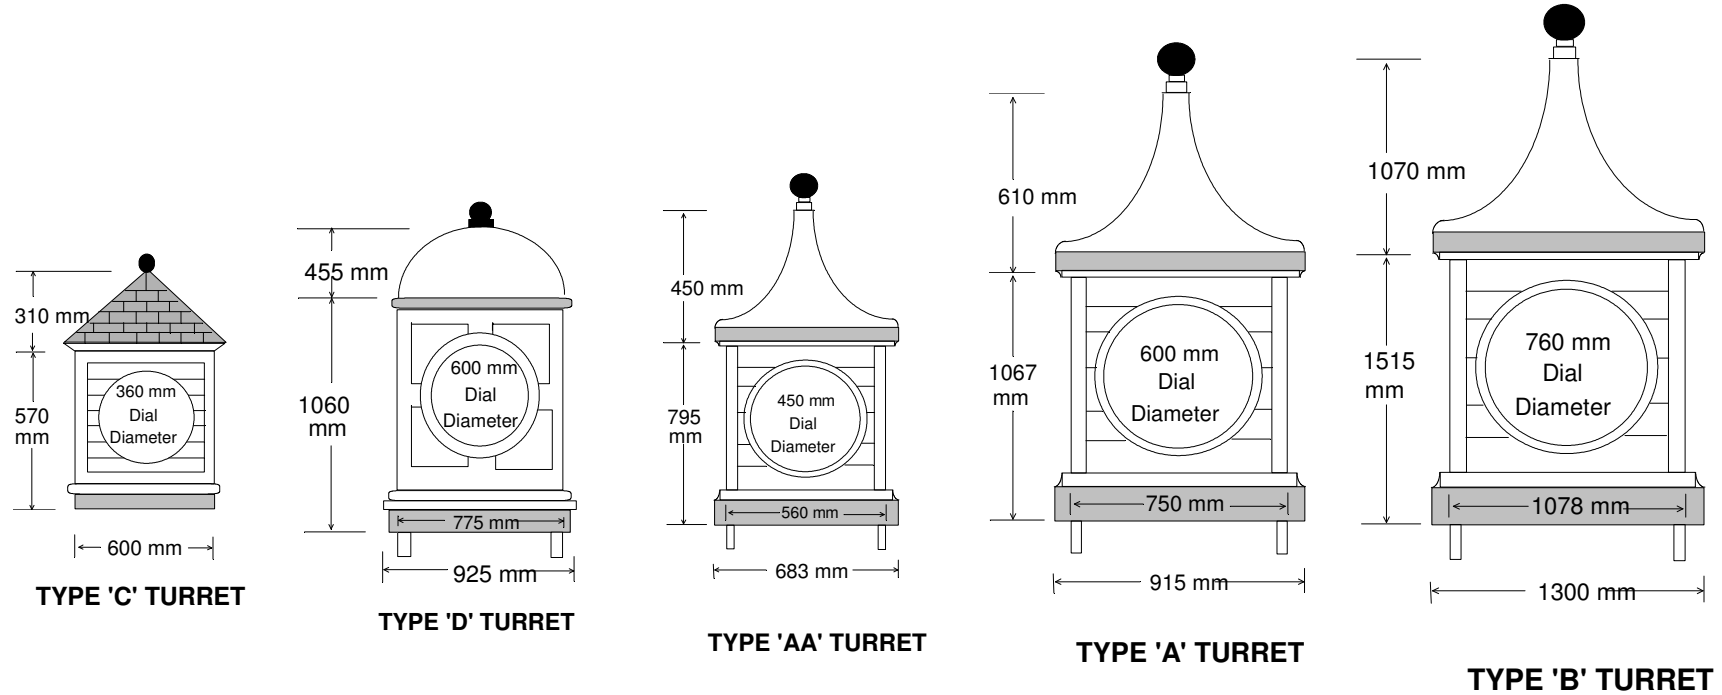

STANDARD GRP TURRET RANGE

The turrets above can be supplied without dials but have been designed for 1, 2, 3 or 4 dials. Constructed from GRP laminate with support legs extending to the roof line, a highly durable and rigid structure is obtained. Redecoration is not required during the lifetime of the turret as all pigments are impregnated into the laminate during casting. Whilst the standard colour for the body is white with a grey lead effect finish to the roof and plinth any standard colour can be supplied. Where no clock dial is required a closed louvre panel is provided. Each turret has been designed to accept a standard weathervane with modifications to the finial point. If the size or design does not meet your specification, we will be pleased to offer prices against drawings.